

WKDH

# DETREMMERIE

BATHROOM FURNITURE

OPMERKINGEN / REMARQUES: YV@DETREMMERIE.BE

## WASKOM TERAZZO




WKDH

DETREMMERIE

BATHROOM FURNITURE

OPMERKINGEN / REMARQUES: YV@DETREMMERIE.BE

## WASKOM TERAZZO

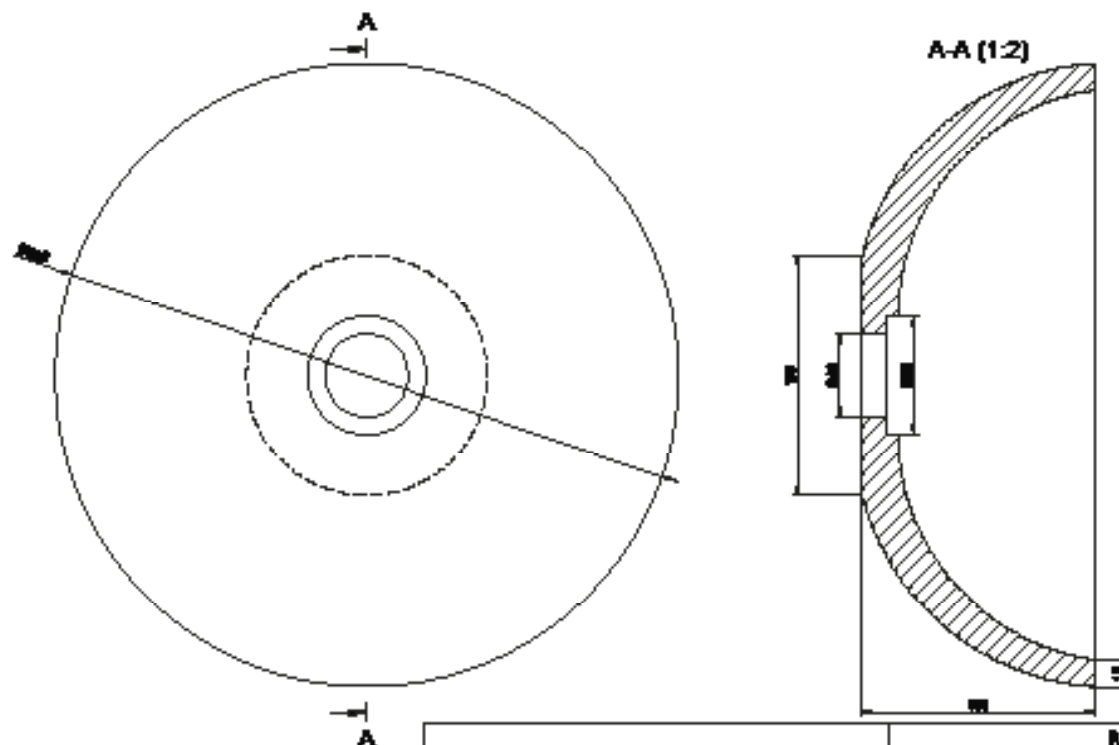



<b>DETREMMERIE</b> BATHROOM FURNITURE	<b>MARIE</b>	
	Tekenaar	Yben Vandamme
	datum	17/02/2026
	schaal	1/2
	program nr	—

AANSLUITSCHEMA  
SCHÉMA DE RACCORDEMENTDETREMMERIE  
BATHROOM FURNITURE

OPMERKINGEN / REMARQUES: YV@DETREMMERIE.BE

## WASKOM TERAZZO

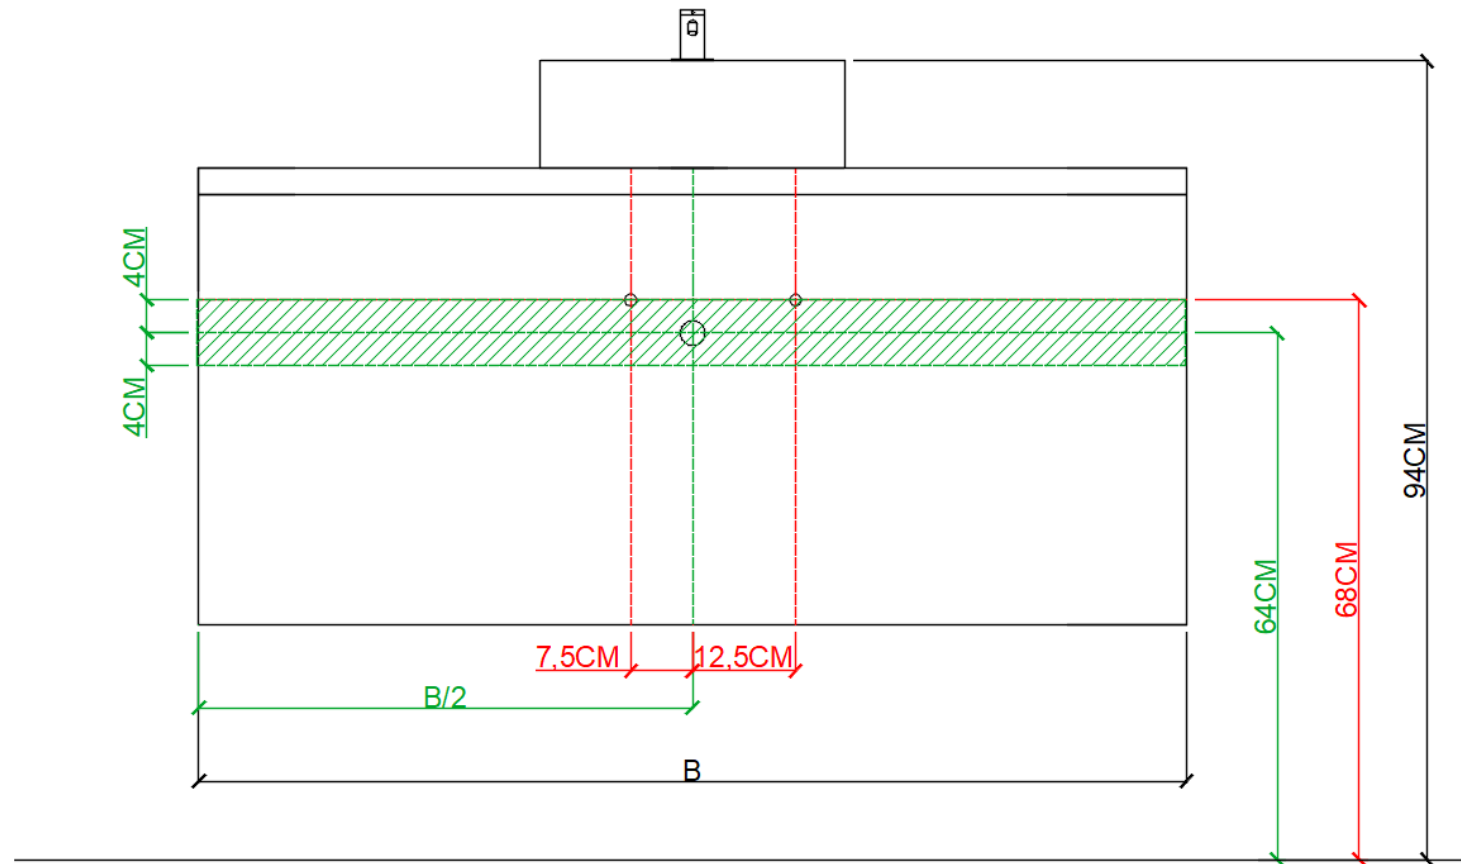



 = tolerantiezone afvoer /  
zone de tolérance de l'écoulement

AANSLUITSCHEMA  
SCHÉMA DE RACCORDEMENTDETREMMERIE  
BATHROOM FURNITURE

OPMERKINGEN / REMARQUES: YV@DETREMMERIE.BE

## WASKOM TERAZZO

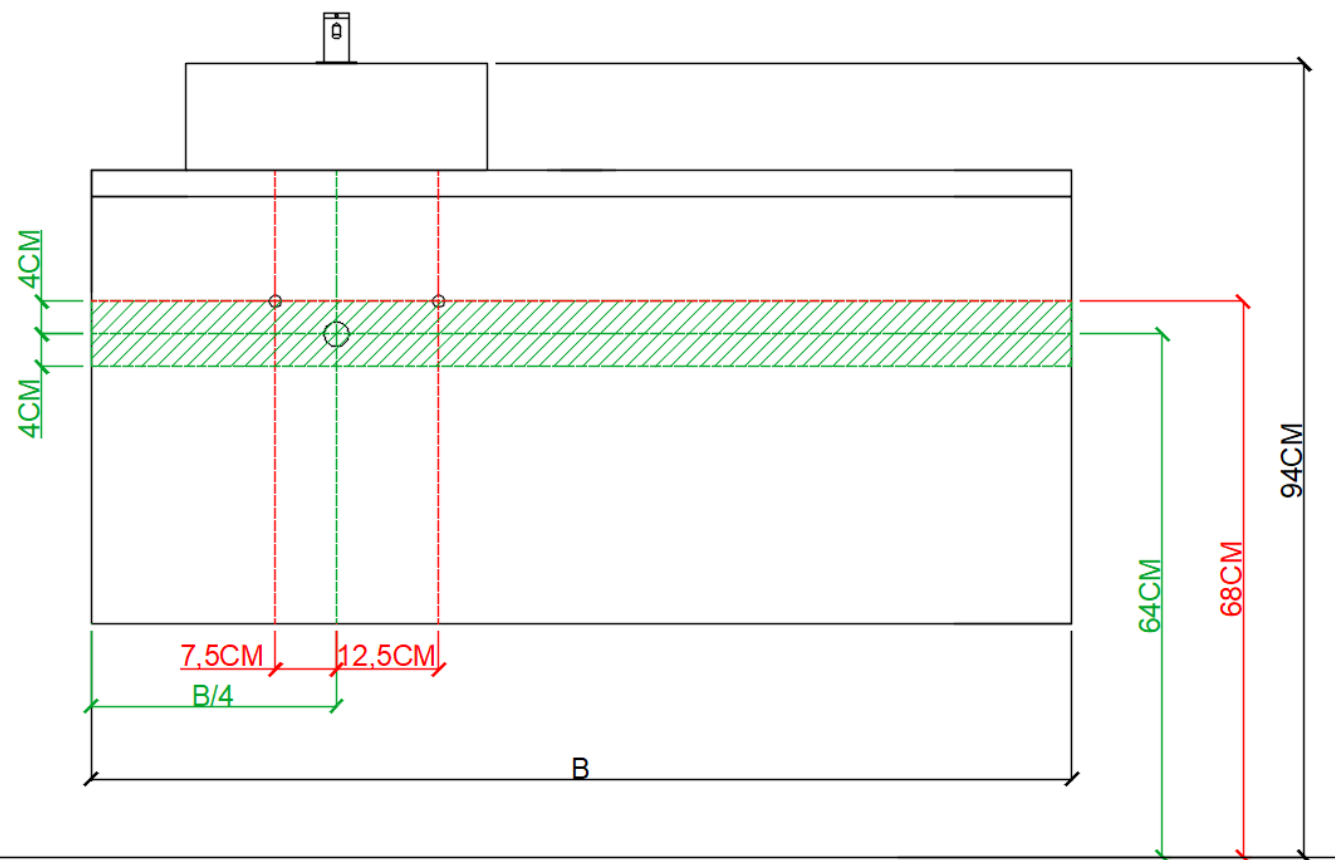



 = tolerantiezone afvoer /  
zone de tolérance de l'écoulement

AANSLUITSCHEMA  
SCHÉMA DE RACCORDEMENTDETREMMERIE  
BATHROOM FURNITURE

OPMERKINGEN / REMARQUES: YV@DETREMMERIE.BE

## WASKOM TERAZZO

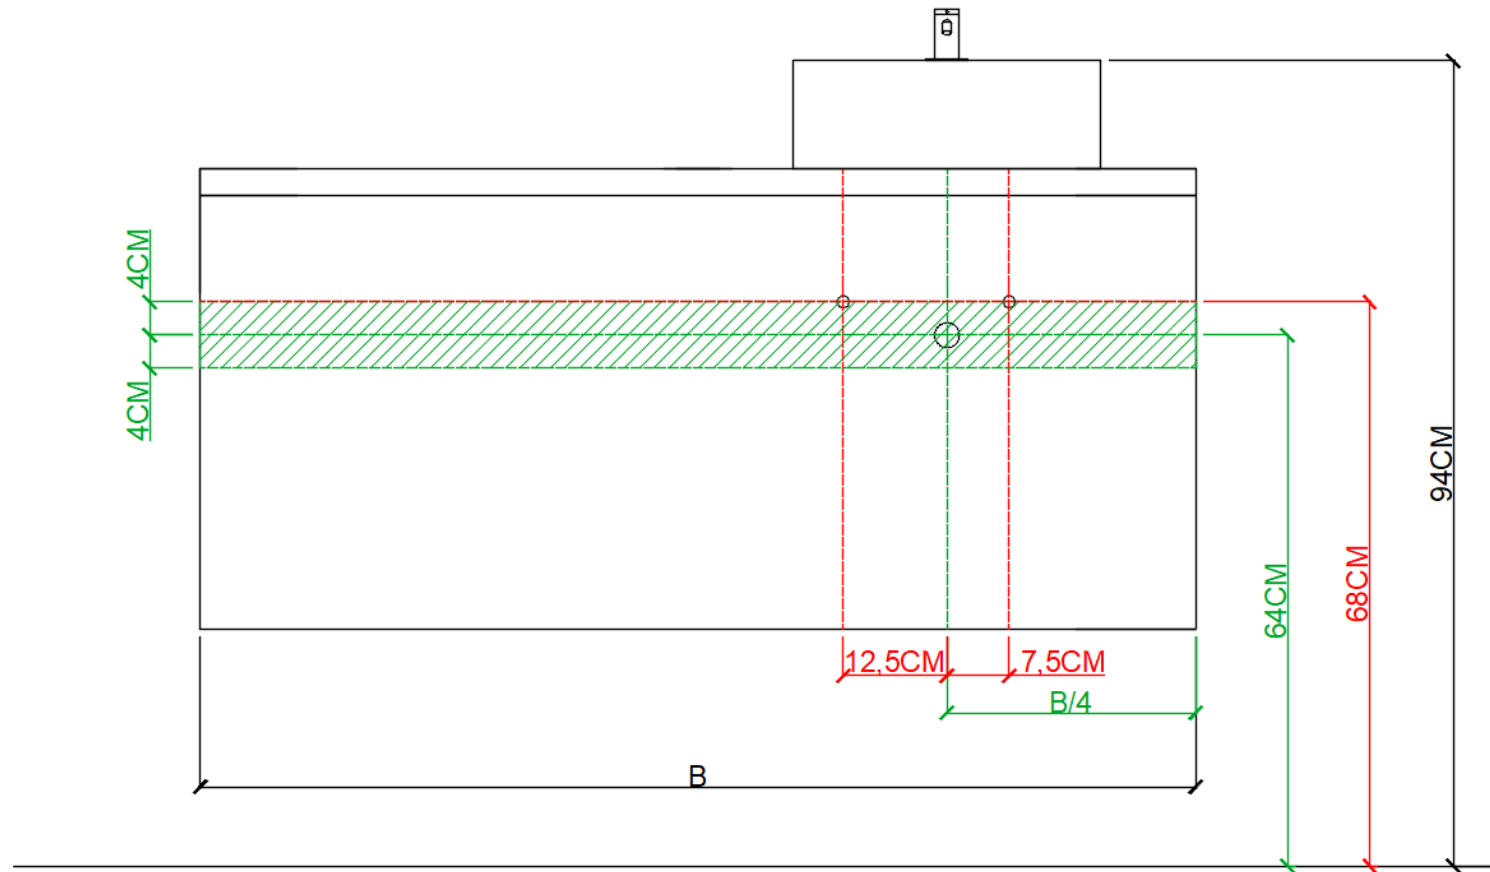

 = tolerantiezone afvoer /  
zone de tolérance de l'écoulement


AANSLUITSCHEMA  
SCHÉMA DE RACCORDEMENT

# DETREMMERIE

BATHROOM FURNITURE

OPMERKINGEN / REMARQUES: YV@DETREMMERIE.BE

## WASKOM TERAZZO

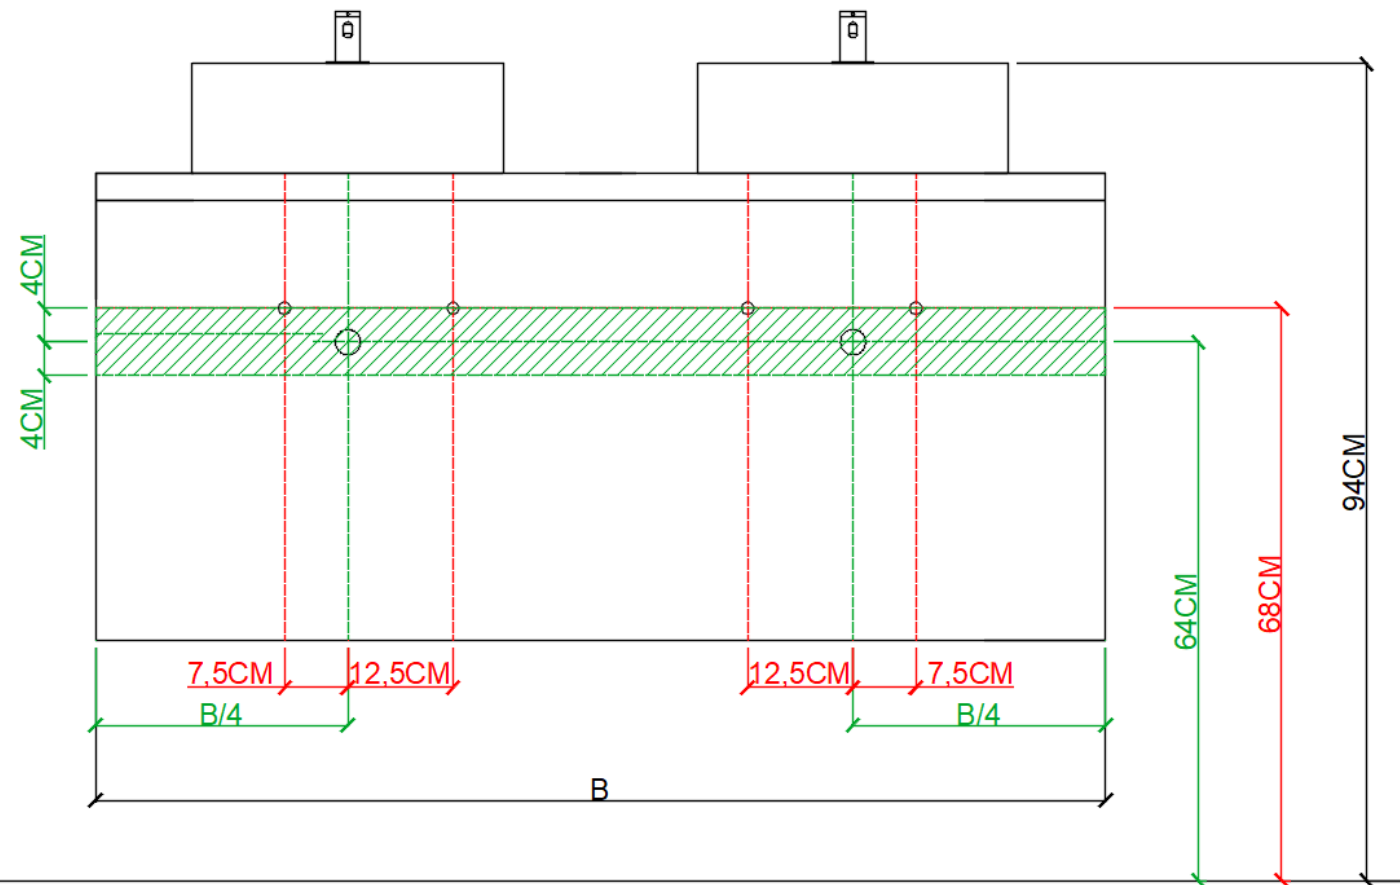

 = tolerantiezone afvoer /  
zone de tolérance de l'écoulement